



Pump House Plan
1:200 @ A3

KEY:


- 1- 100,000 ltr supply tank to sprinkler system
- 2- Concrete plinth
- 3- Pump house. Metal sheet cladding to match main building - Olive Green
- 4- Metal external doorset- Olive Green
- 5- Extent of Grasscrete maintenance route
- 6- Gas meter housing in preformed GRP box
- 7- Aluminium flashing - Juniper Green
- 8- Galvanised steel cat ladder

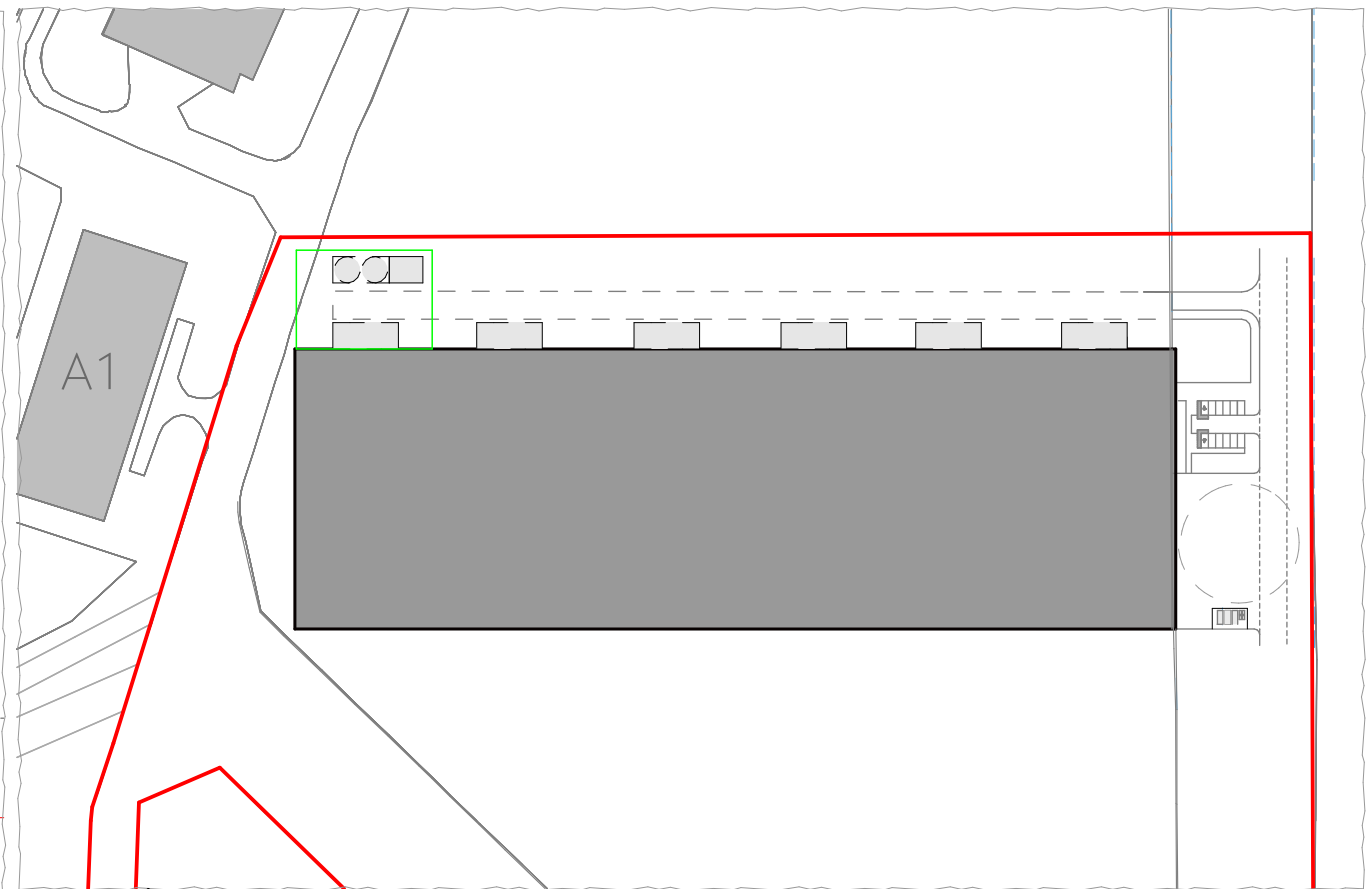

Location Plan
1:2500 @ A3

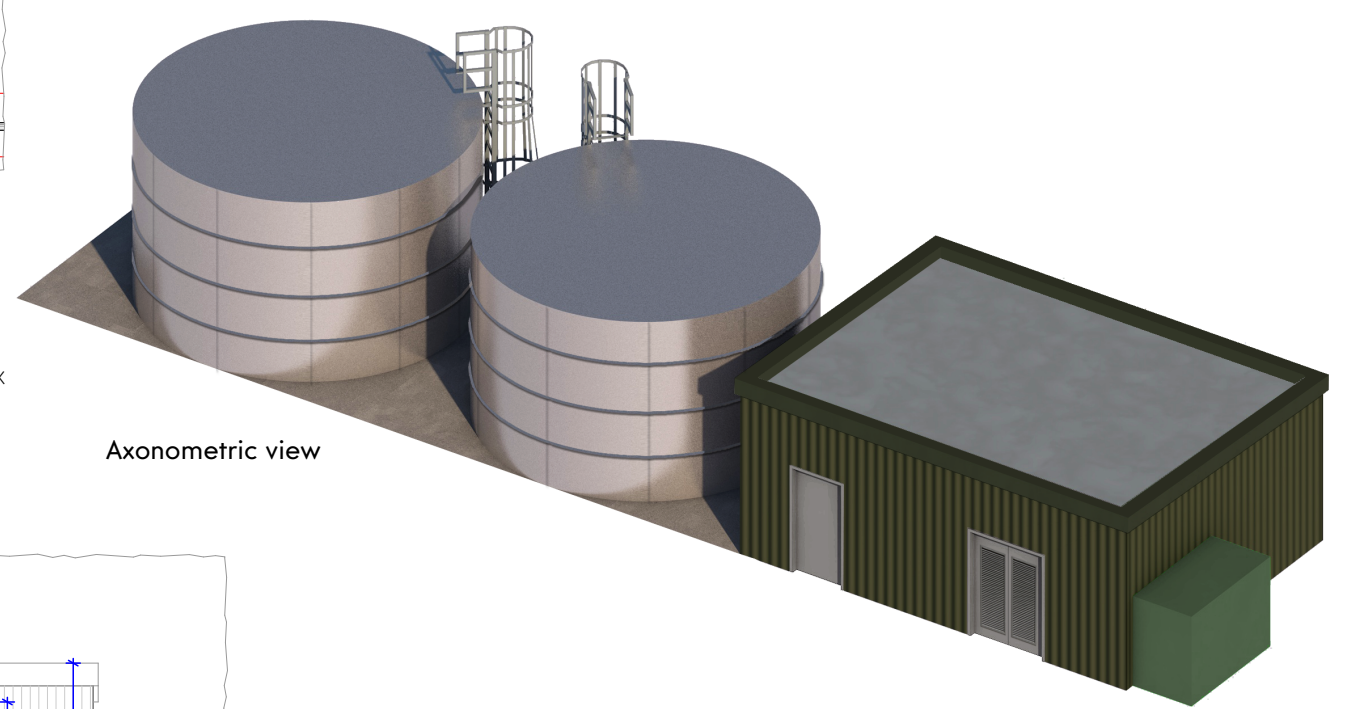

Axonometric view

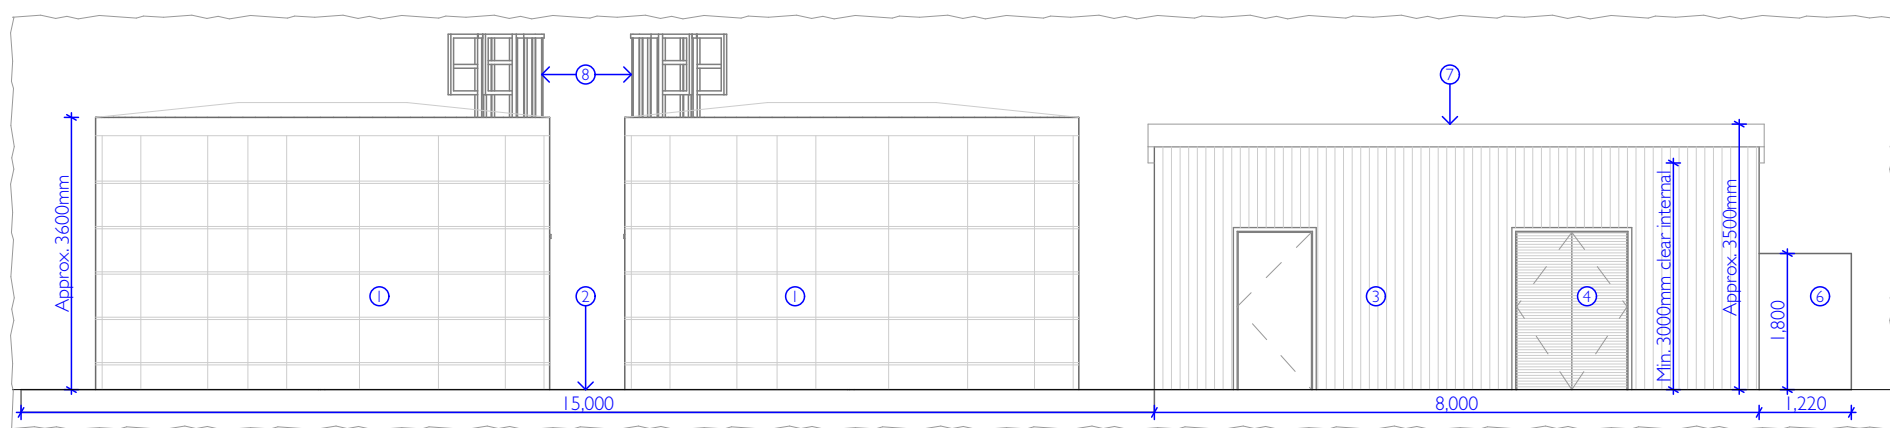

Pump House South Elevation
1:100 @ A3